



Ground Floor

Approx. 67.5 sq. metres (726.5 sq. feet)

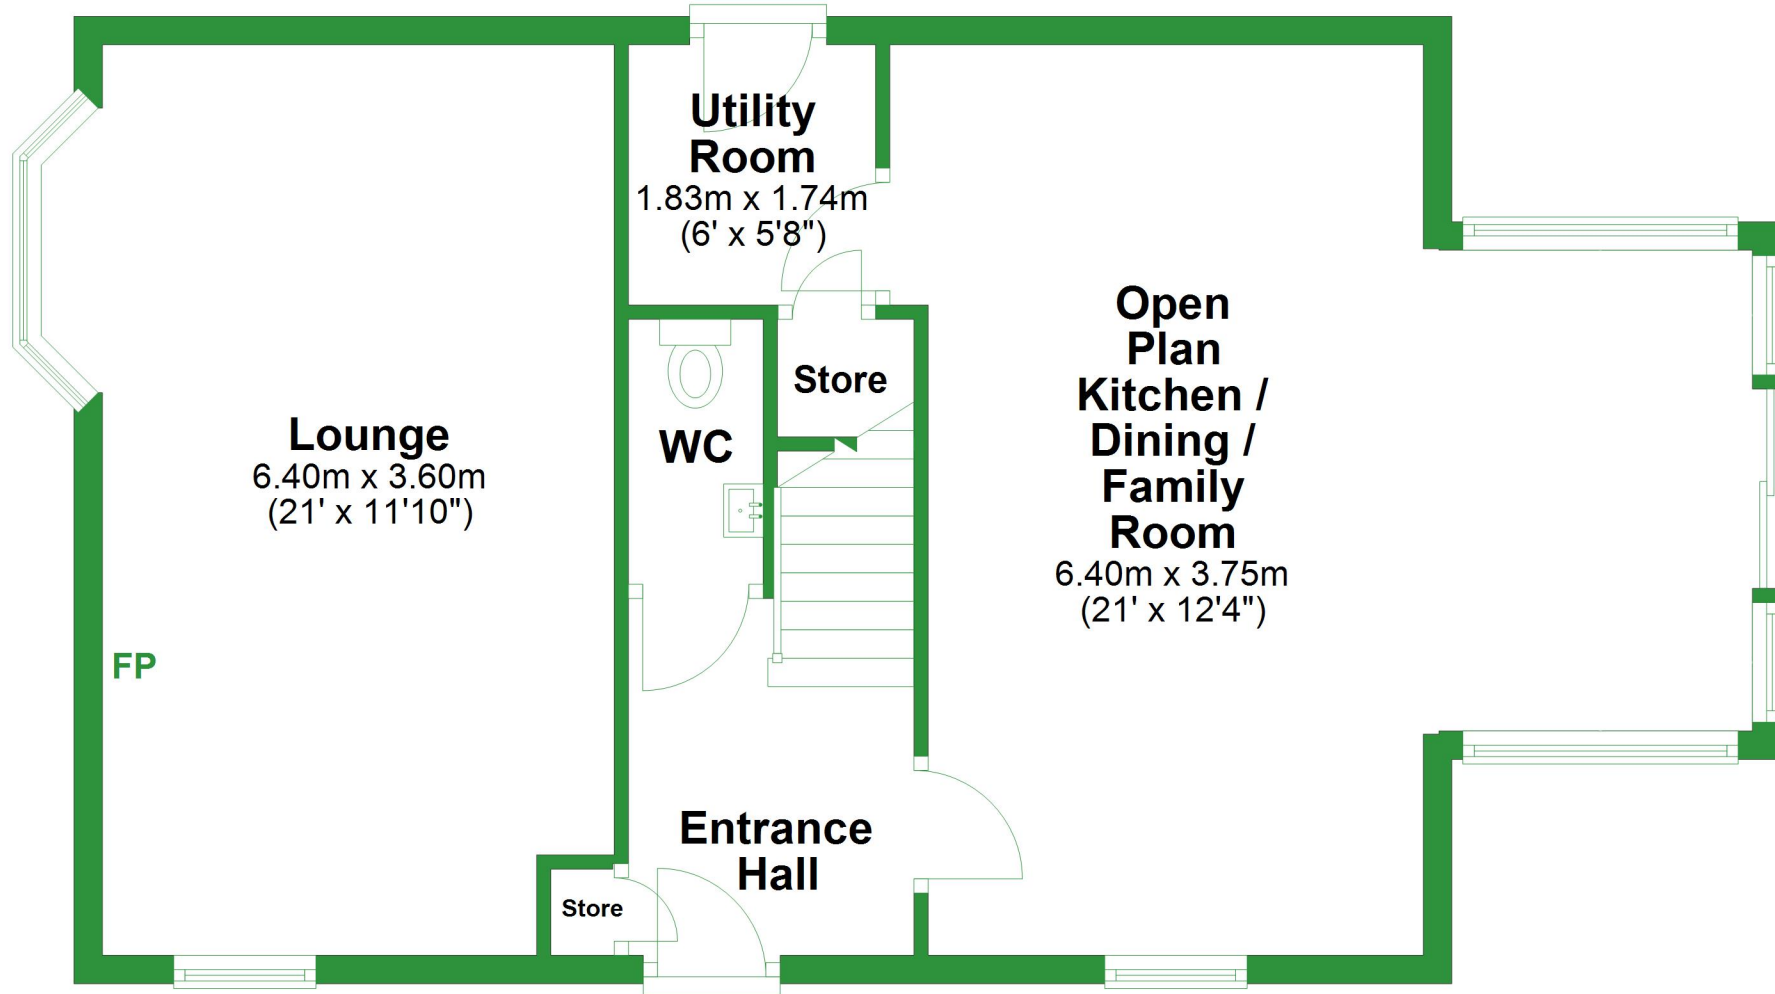


First Floor

Approx. 59.4 sq. metres (639.6 sq. feet)

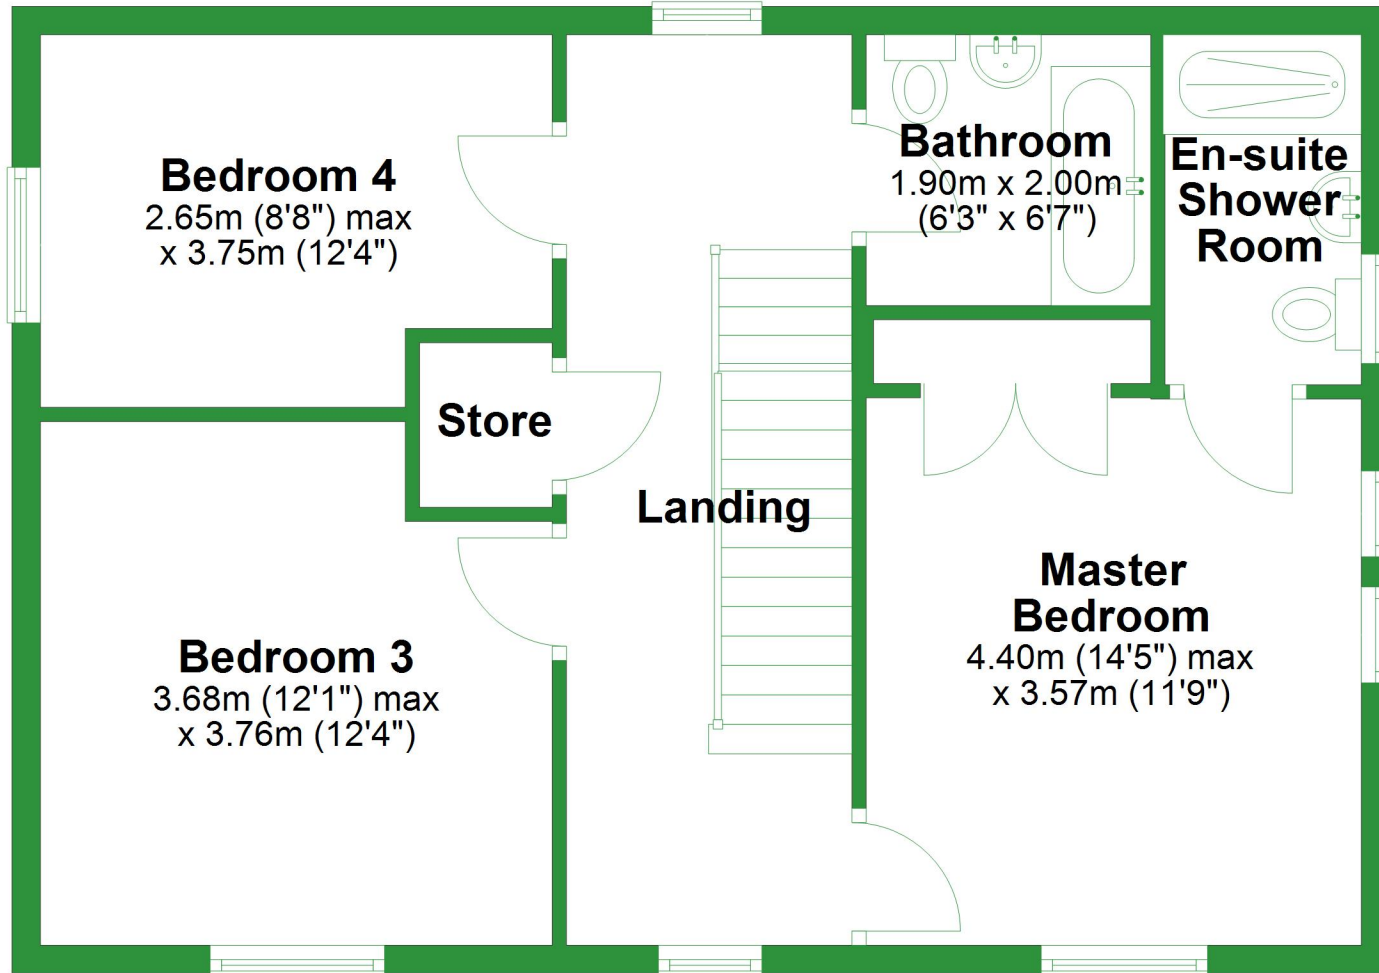


Second Floor

Approx. 46.8 sq. metres (503.5 sq. feet)

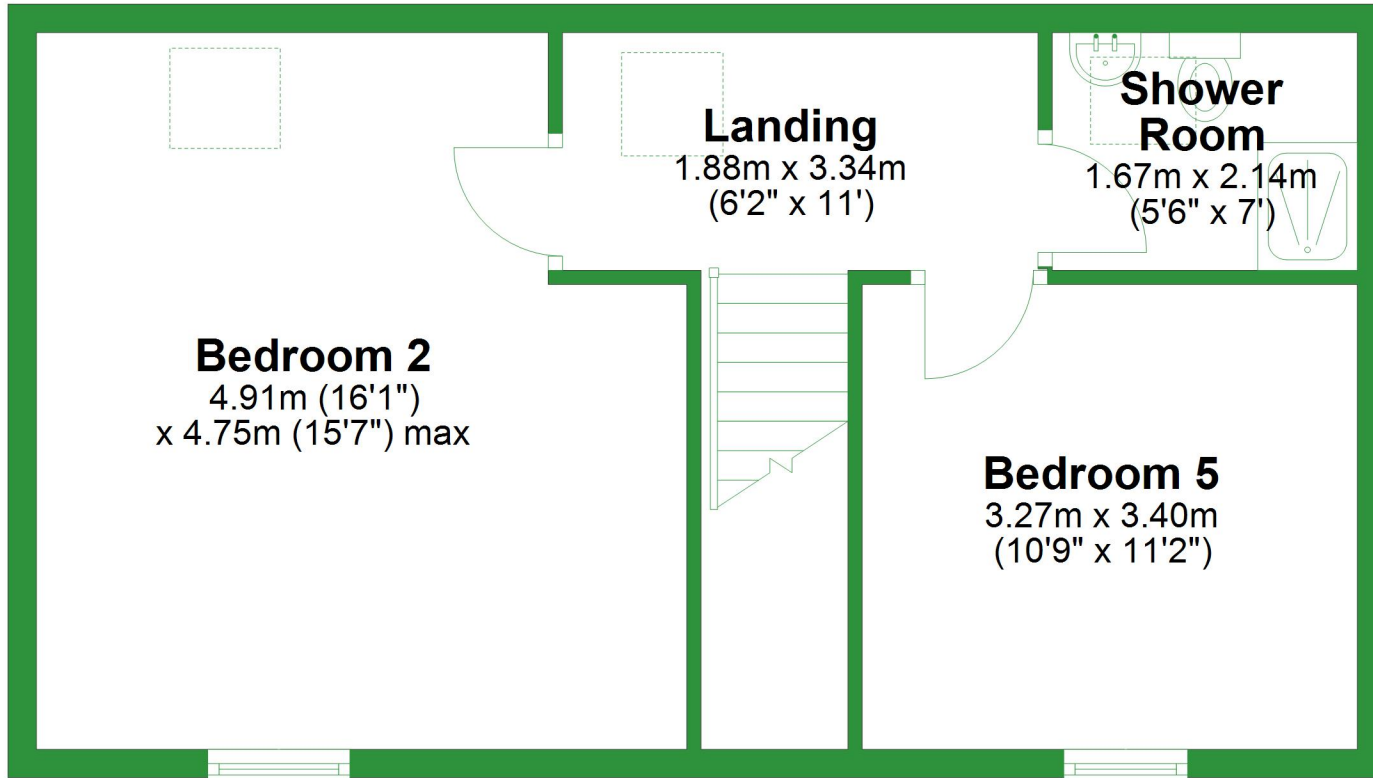

Detached Double Garage

Approx. 44.5 sq. metres (478.5 sq. feet)

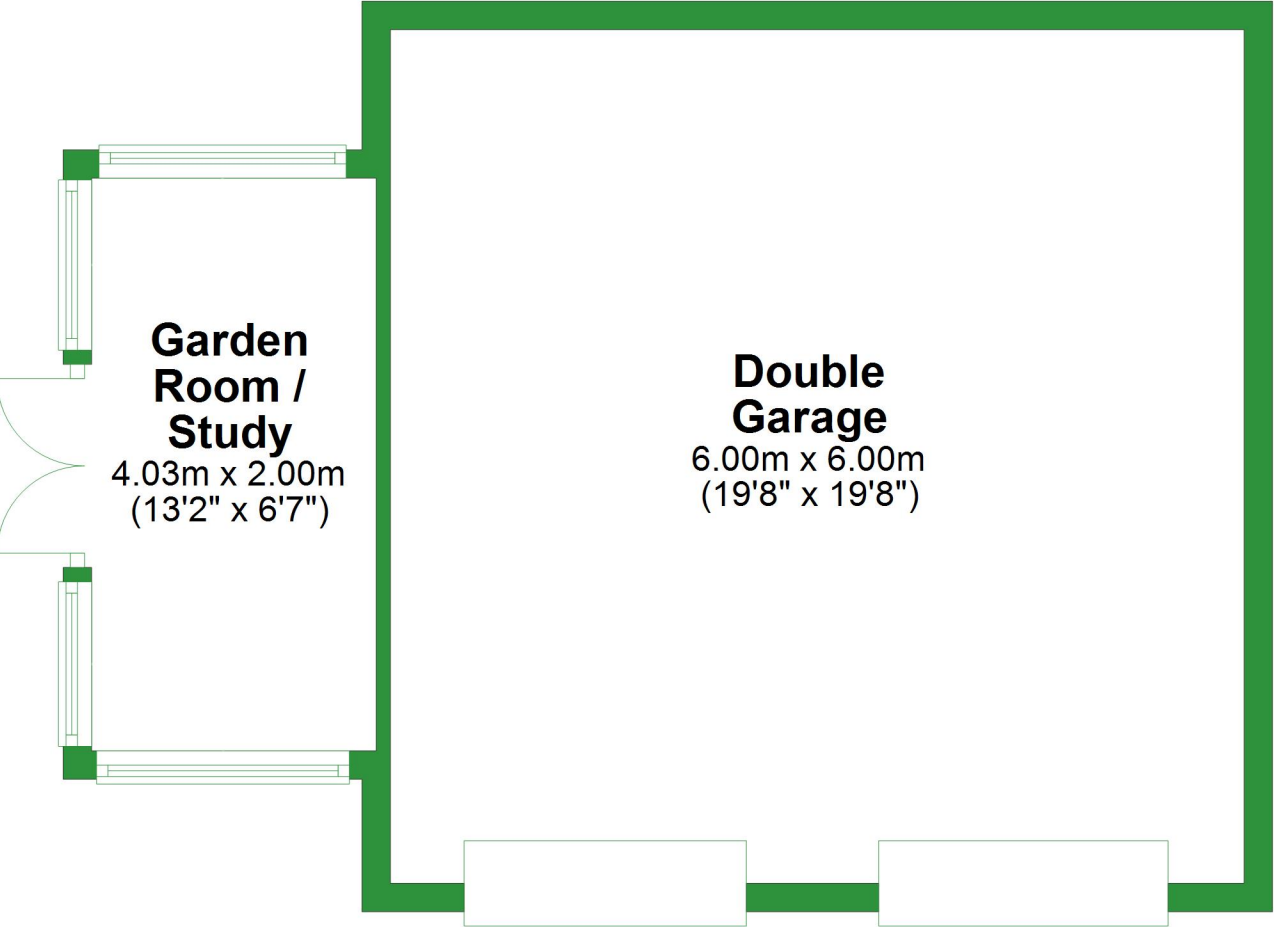


Total area: approx. 218.1 sq. metres (2348.0 sq. feet)

For illustrative purposes only. Not to scale. All sizes are approximate.
Plan produced using PlanUp.


Ground Floor

Approx. 67.5 sq. metres (726.5 sq. feet)

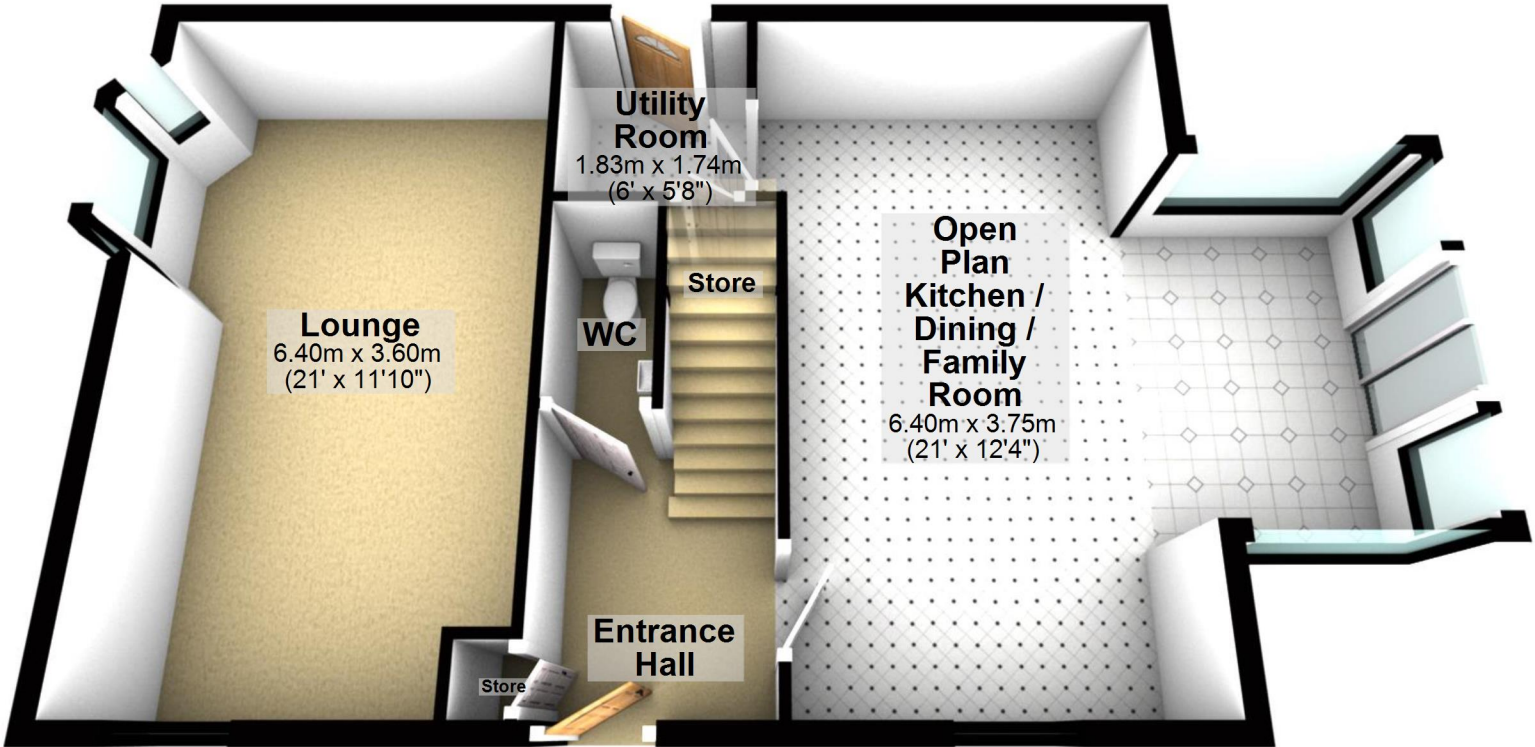

First Floor

Approx. 59.4 sq. metres (639.6 sq. feet)

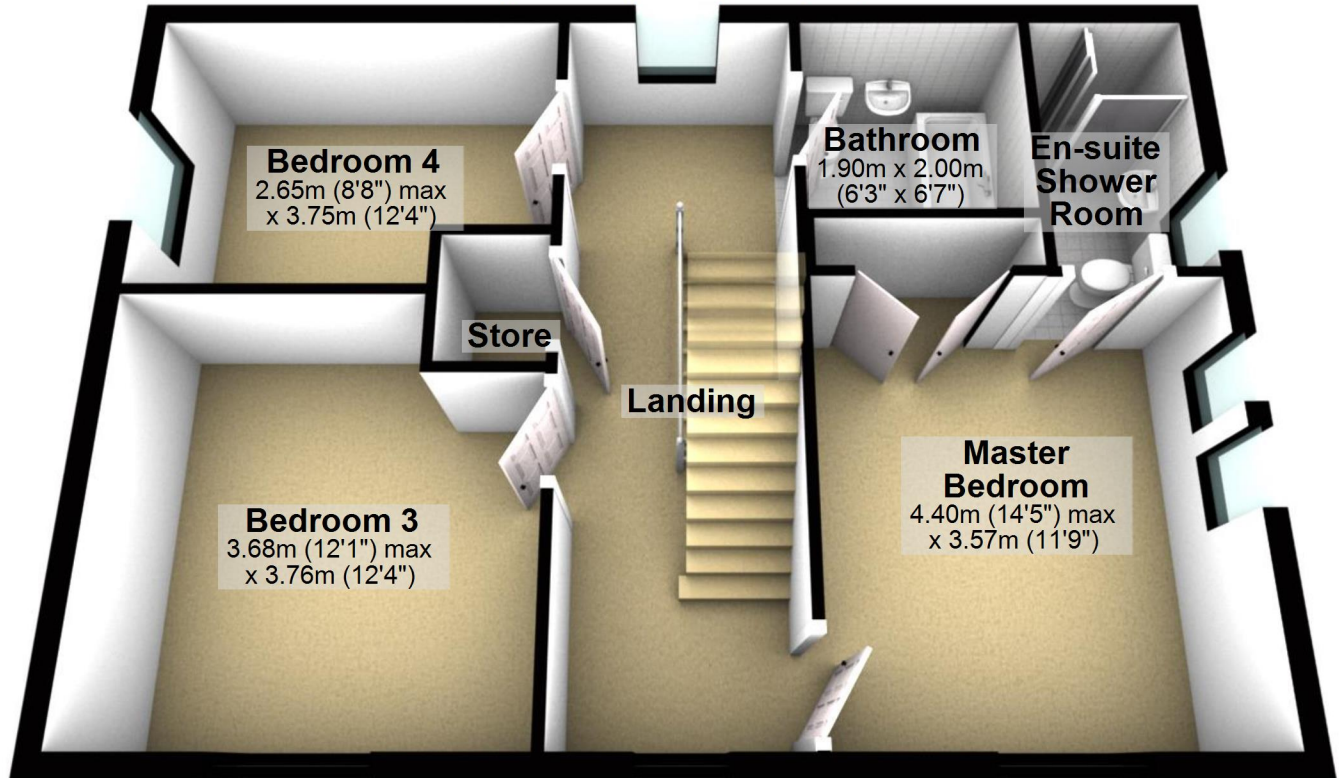

Second Floor

Approx. 46.8 sq. metres (503.5 sq. feet)



Bedroom 2
4.91m (16'1")
x 4.75m (15'7") max


Landing
1.88m x 3.34m
(6'2" x 11')

Shower Room
1.67m x 2.14m
(5'6" x 7')

Bedroom 5
3.27m x 3.40m
(10'9" x 11'2")

Detached Double Garage

Approx. 44.5 sq. metres (478.5 sq. feet)

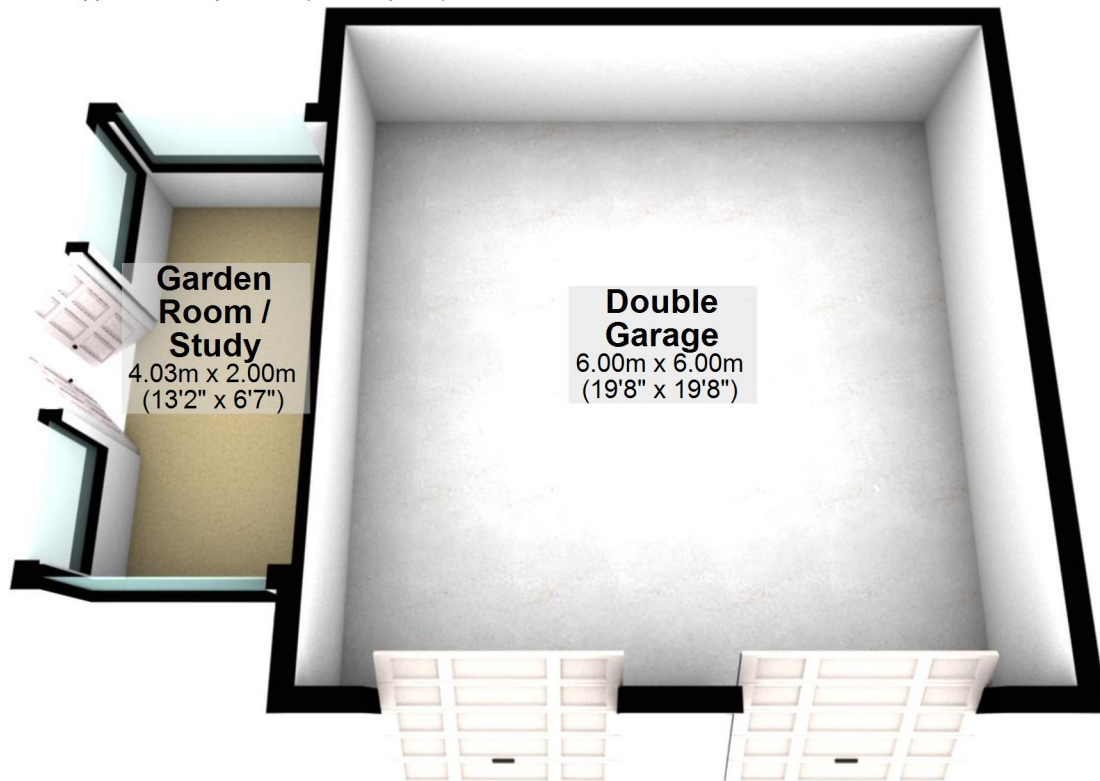

Total area: approx. 218.1 sq. metres (2348.0 sq. feet)

For illustrative purposes only. Not to scale. All sizes are approximate.
Plan produced using PlanUp.